



Existing Floor Plans and Elevations Llanddarog Village Hall

THIS SCHEME IS SUBJECT TO LOCAL PLANNING AND ALL OTHER NECESSARY CONSENTS. ALL DIMENSIONS, SITE LEVELS AND AREAS WHERE GIVEN ARE APPROXIMATE AND SUBJECT TO SITE SURVEY UNLESS STATED OTHERWISE. ALL DIMENSIONS MUST BE CHECKED ON SITE. DO NOT SCALE OFF THIS DRAWING. THIS DRAWING IS TO BE READ IN CONJUNCTION WITH ALL RELEVANT CONSULTANTS AND/OR SPECIALISTS DRAWINGS OR DOCUMENTS. SAURO ARCHITECTURAL DESIGN MUST BE NOTIFIED OF ANY VARIATIONS OR DISCREPANCIES BEFORE THE AFFECTED WORK COMMENCES. ALL QUERIES RELATING TO DESIGN OF FOUNDATIONS, FLOOR SLABS AND ANY OTHER STRUCTURAL ELEMENTS ARE TO BE REFERRED TO THE STRUCTURAL ENGINEER FOR CLARIFICATION.

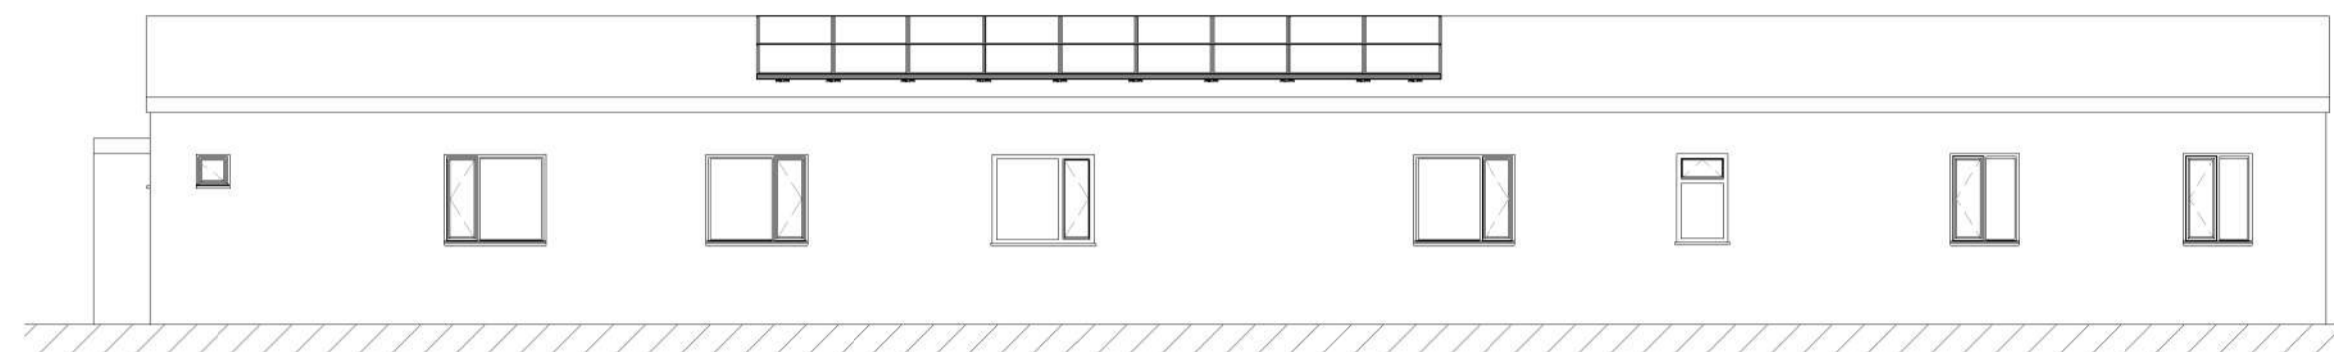


2 Side Elevation 1
1 : 100

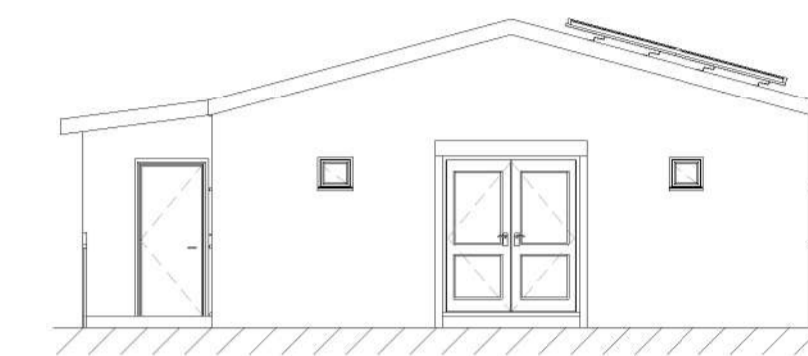


3 Front Elevation
1 : 100




4 Side Elevation 2
1 : 100

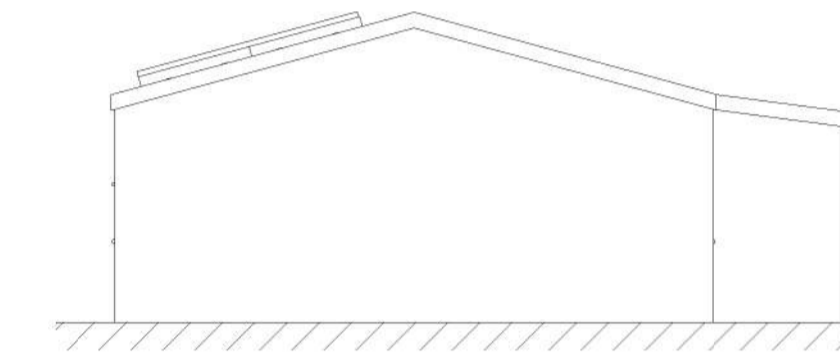

5 Rear Elevation
1 : 100

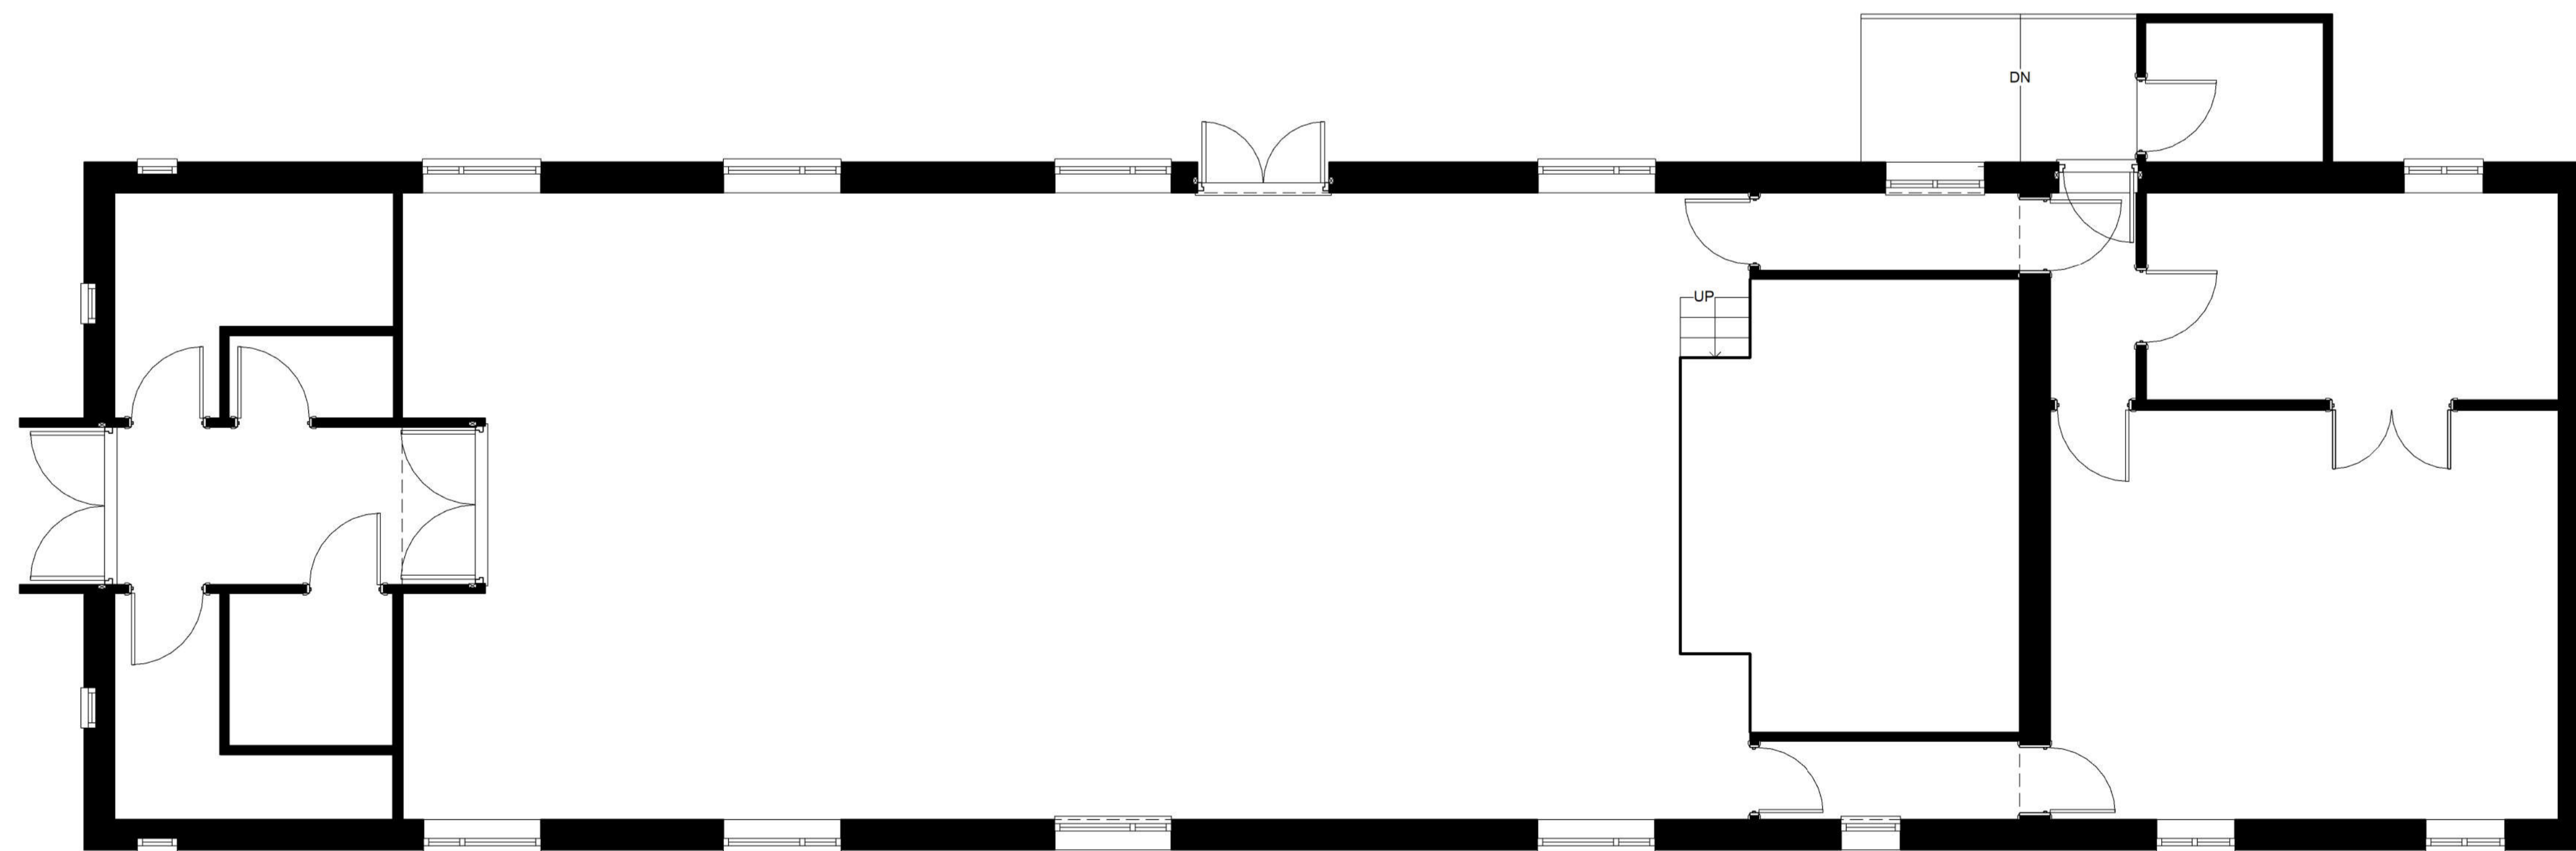

1 00 GF Copy 1
1 : 50

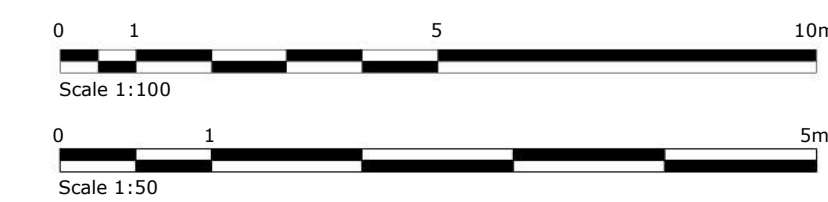

Rev.	Description	By	Date
------	-------------	----	------

PURPOSE OF ISSUE

PLANNING



SAURO ARCHITECTURAL DESIGN LTD
9 Elliston Terrace,
Carmarthen, SA31 1HA
Tel : (01267) 233 684
Email: design@sauro.co.uk

© Drawing Copyright Sauro Architectural Design

Client
Llanddarog Village Hall

Project Title
Proposed Village Hall
Llanddarog Village Hall, Llanddarog,
SA32 8NS

Drawing Title
Existing Floor Plans and Elevations

Scale (on A1)	Sheet Size
As indicated	A1
Date	Drawn by
03/04/2023	00x
Job No.	Checked by
1117	Revision
	1117.04