





Existing and Proposed Site Block Plans Llanddarog Village Hall



THIS SCHEME IS SUBJECT TO LOCAL PLANNING AND ALL OTHER NECESSARY CONSENTS. ALL DIMENSIONS, SITE LEVELS AND AREAS UNLESS STATED OTHERWISE. ALL DIMENSIONS MUST BE CHECKED ON SITE. DO NOT SCALE OFF THIS DRAWING. THIS DRAWING IS TO BE READ IN CONJUNCTION WITH ALL RELEVANT CONSULTANT'S AND/OR SPECIALIST'S DRAWINGS OR DOCUMENTS. SAURO ARCHITECTURAL DESIGN MUST BE NOTIFIED OF ANY VARIATIONS OR DISCREPANCIES BEFORE THE AFFECTED WORK COMMENCES. ALL QUERIES RELATING TO DESIGN OF FOUNDATIONS, FLOOR SLABS AND ANY OTHER STRUCTURAL ELEMENTS ARE TO BE REFERRED TO THE STRUCTURAL ENGINEER FOR CLARIFICATION.

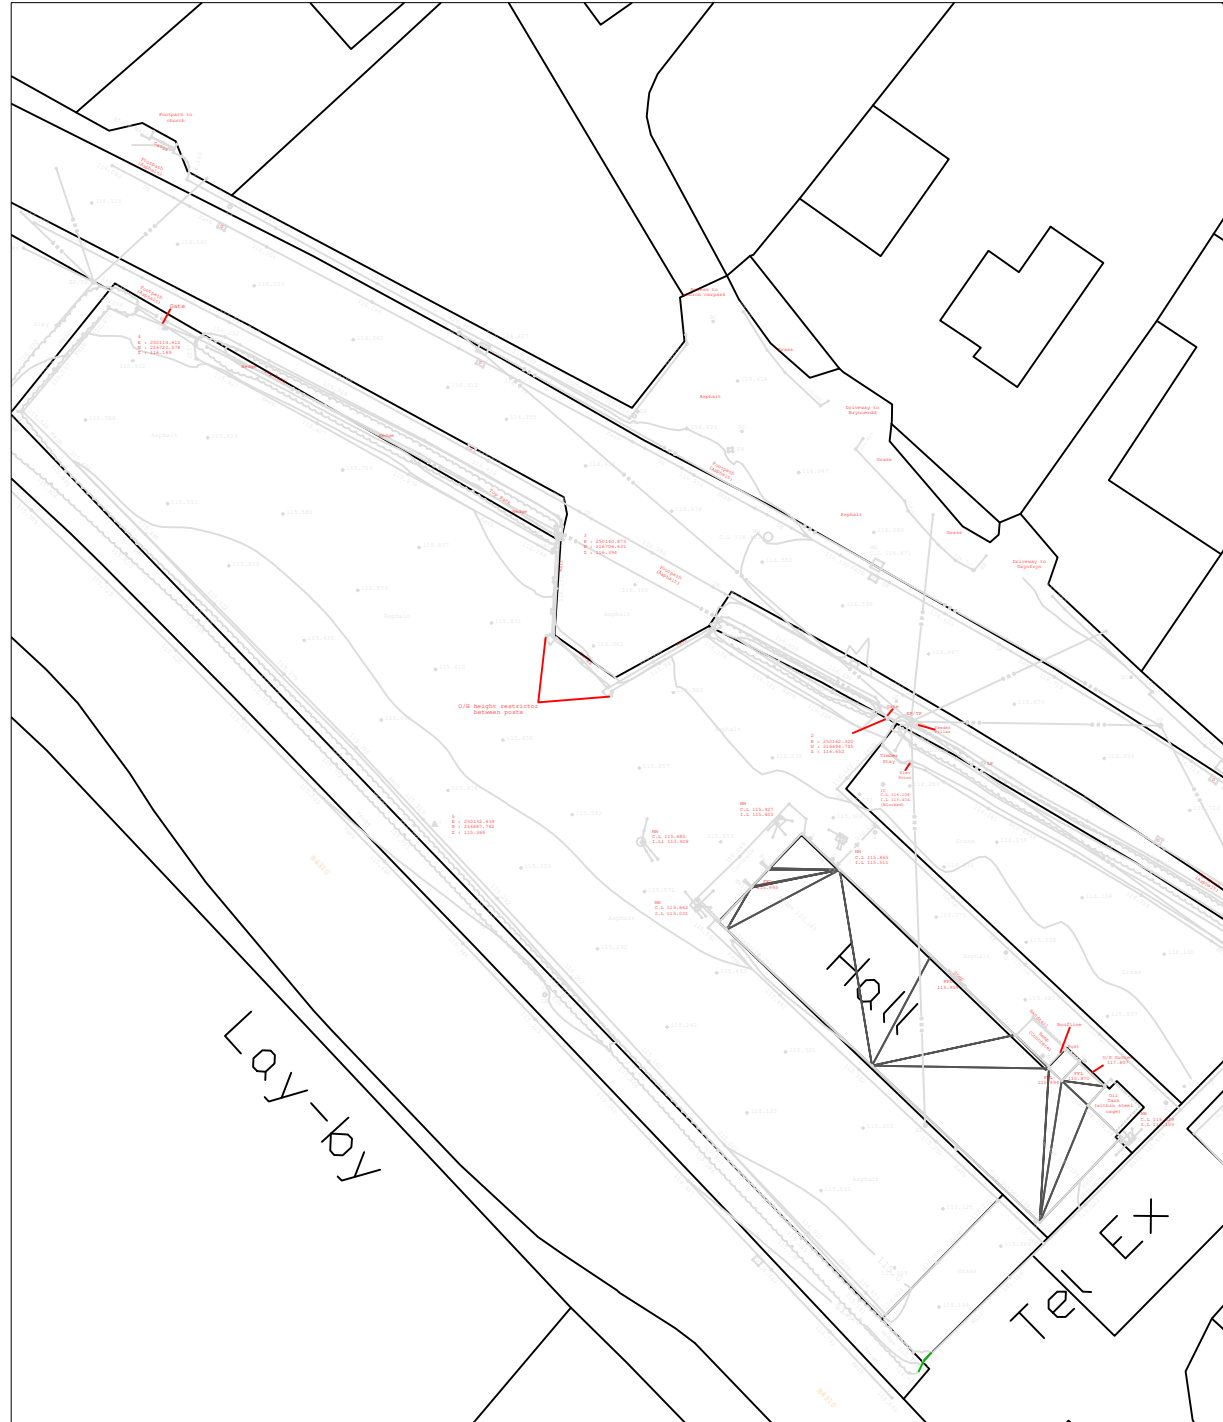

Existing Site Block Plan
1:500

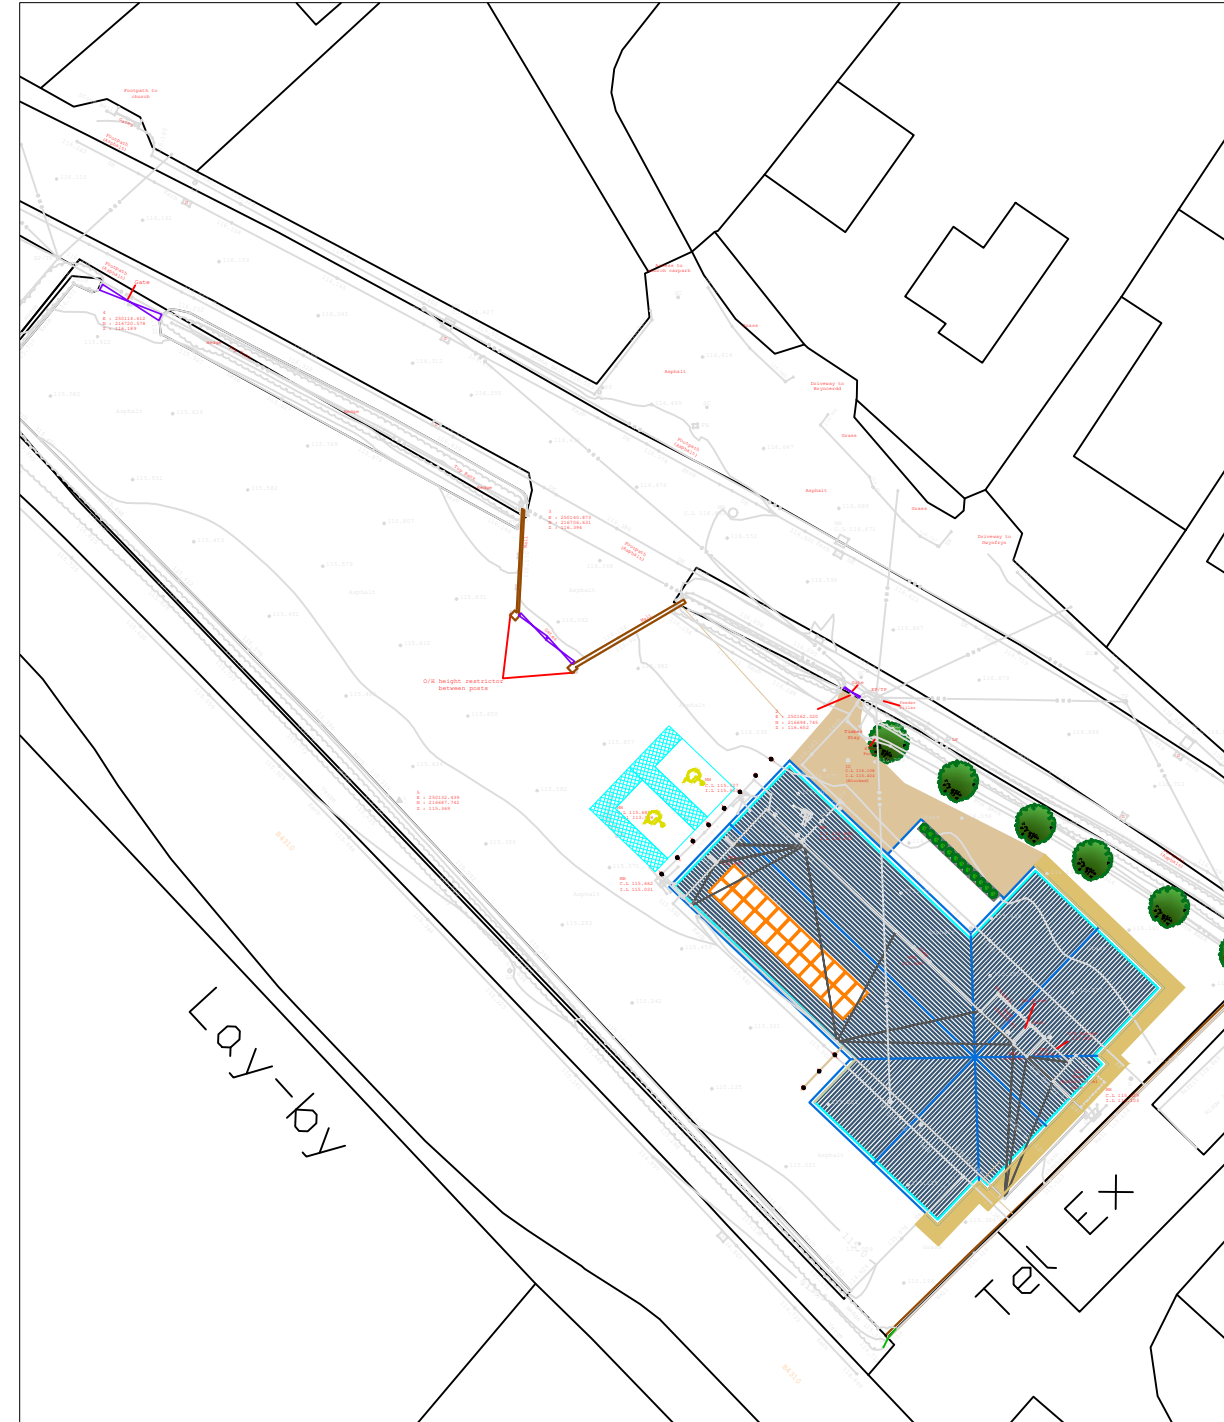

Proposed Site Block Plan
1:500

Keys

- Proposed Paved Area
- Proposed tree
- Proposed Timber edged Wood Chip Path
- Disabled Parking Space
- Anti-ram Bollards

Rev.	Description	By	Date

PLANNING



SAURO ARCHITECTURAL DESIGN LTD
9 ELLISTON TERRACE,
CARMARTHEN, SA31 1HA
Tel: (01267) 233 684
Email: design@sauro.co.uk
© Drawing Copyright Sauro Architectural Design Ltd

Client
Llanddarog Village Hall

Project Title
Proposed Village Hall
Llanddarog Village Hall, Llanddarog,
Carmarthen, SA32, 8NS

Drawing Title
Existing and Proposed Site Block Plans

Scale 1:500		Sheet Size A3
Date 19/04/2023	Drawn by ####	Checked by ####
Job No. 1117	Drawing No. 1117.05	Revision ####